


Handwritten scribble

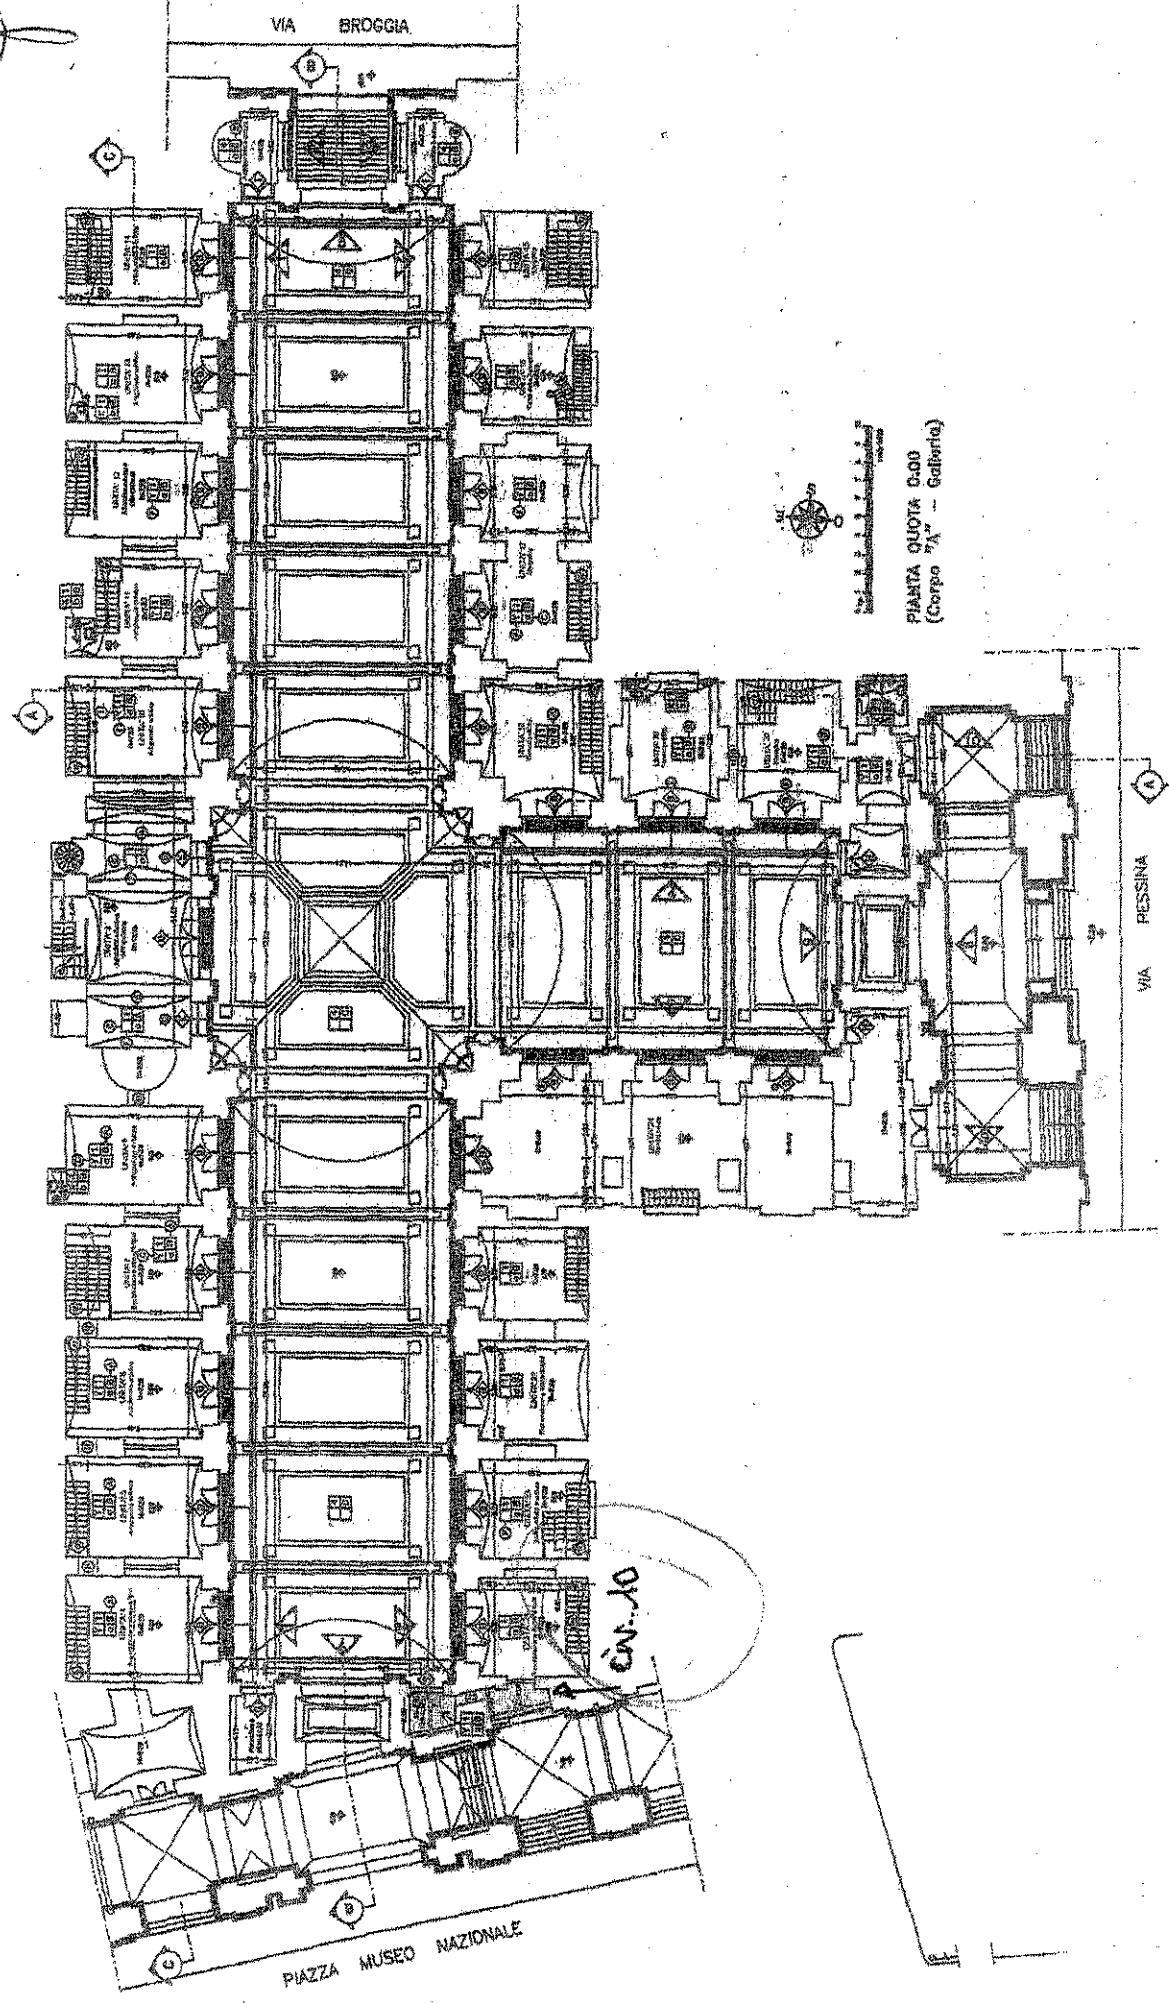

VIA BROGGIA

PIANTA QUOTA 0.00
(Corpo 7/1 - Galleria)

VIA PISSINA


PIAZZA MUSEO NAZIONALE

EN. 10


Handwritten mark

Handwritten signature

llk

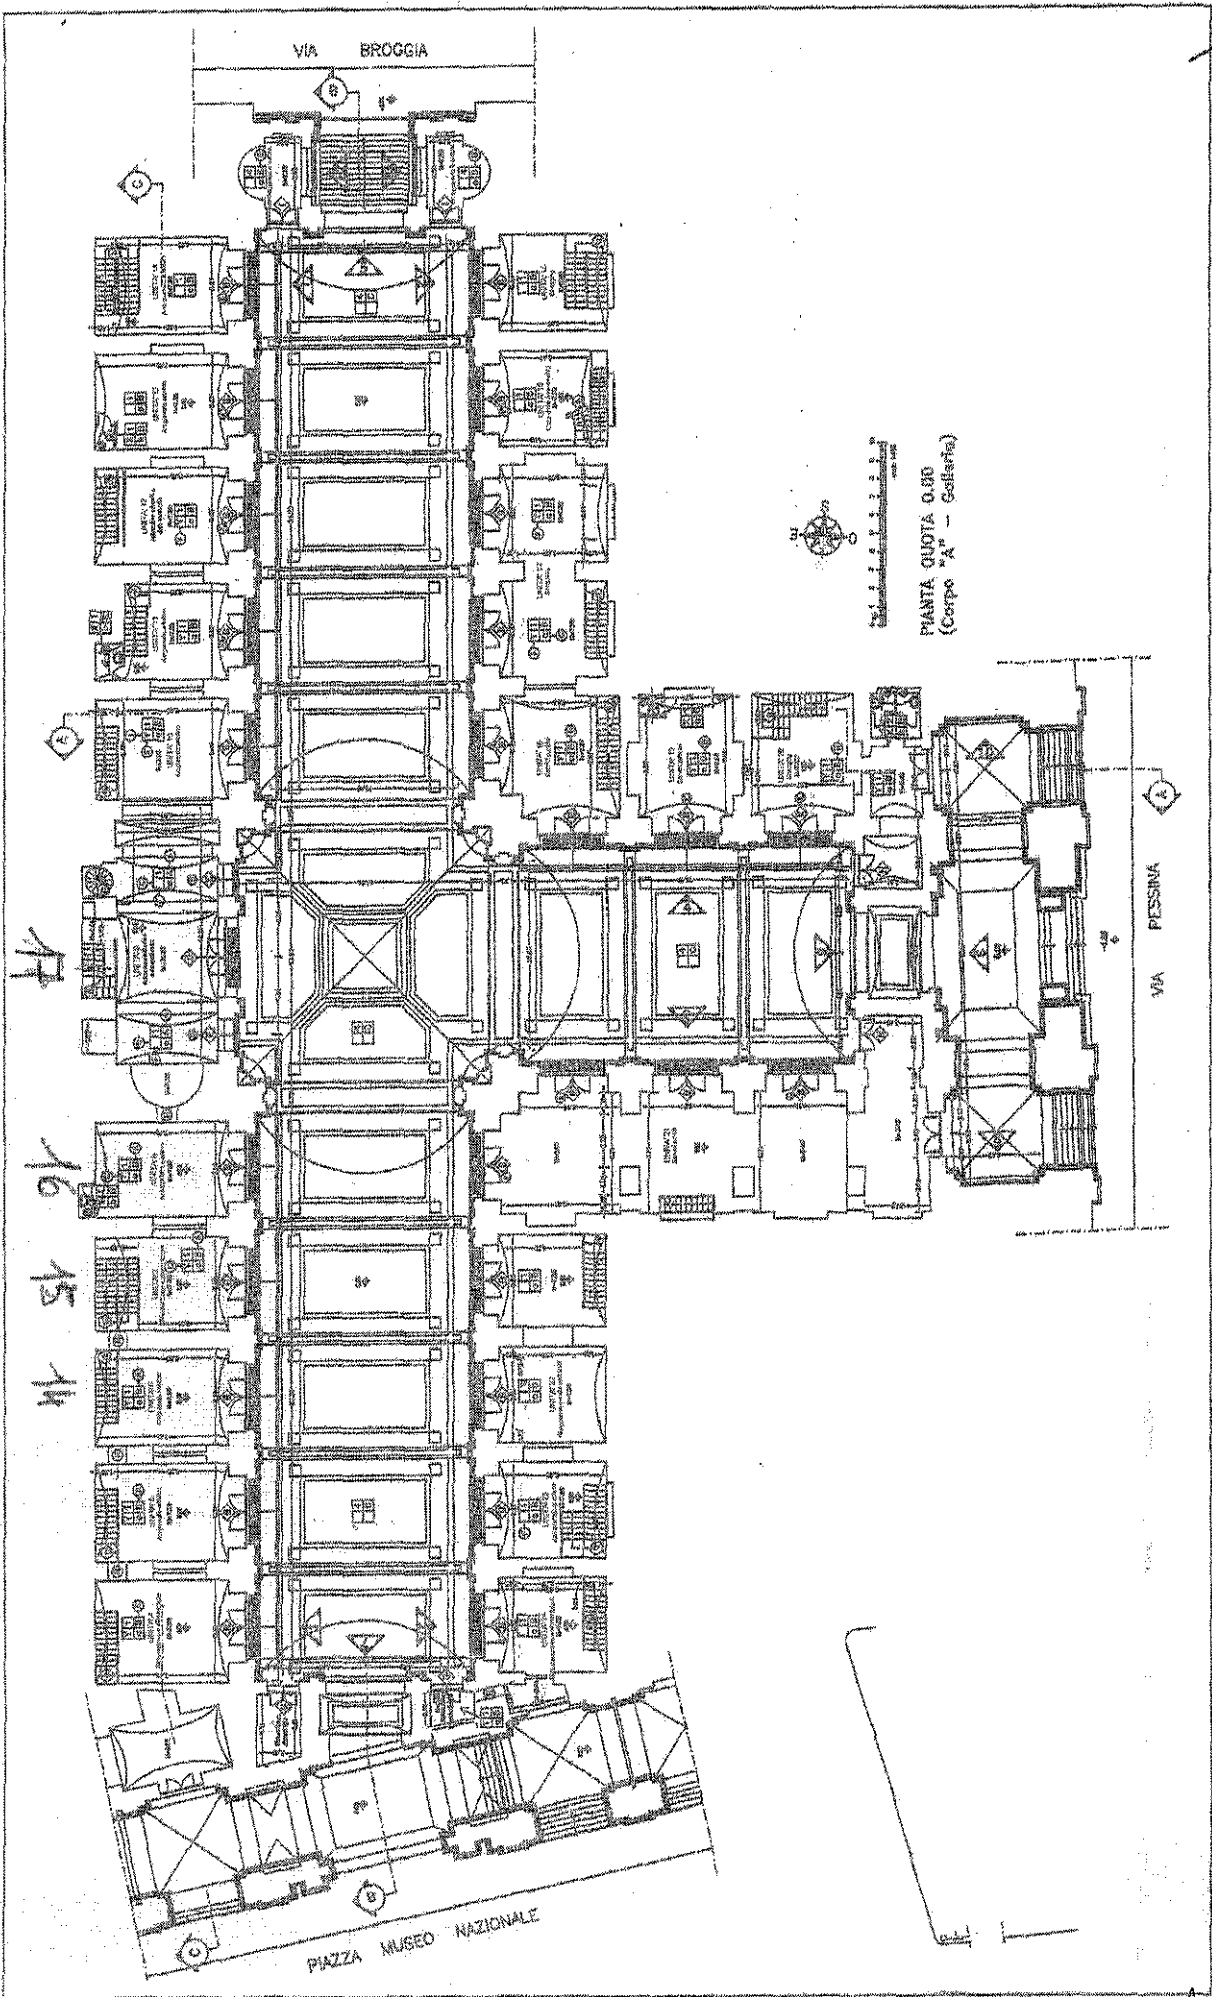


llk

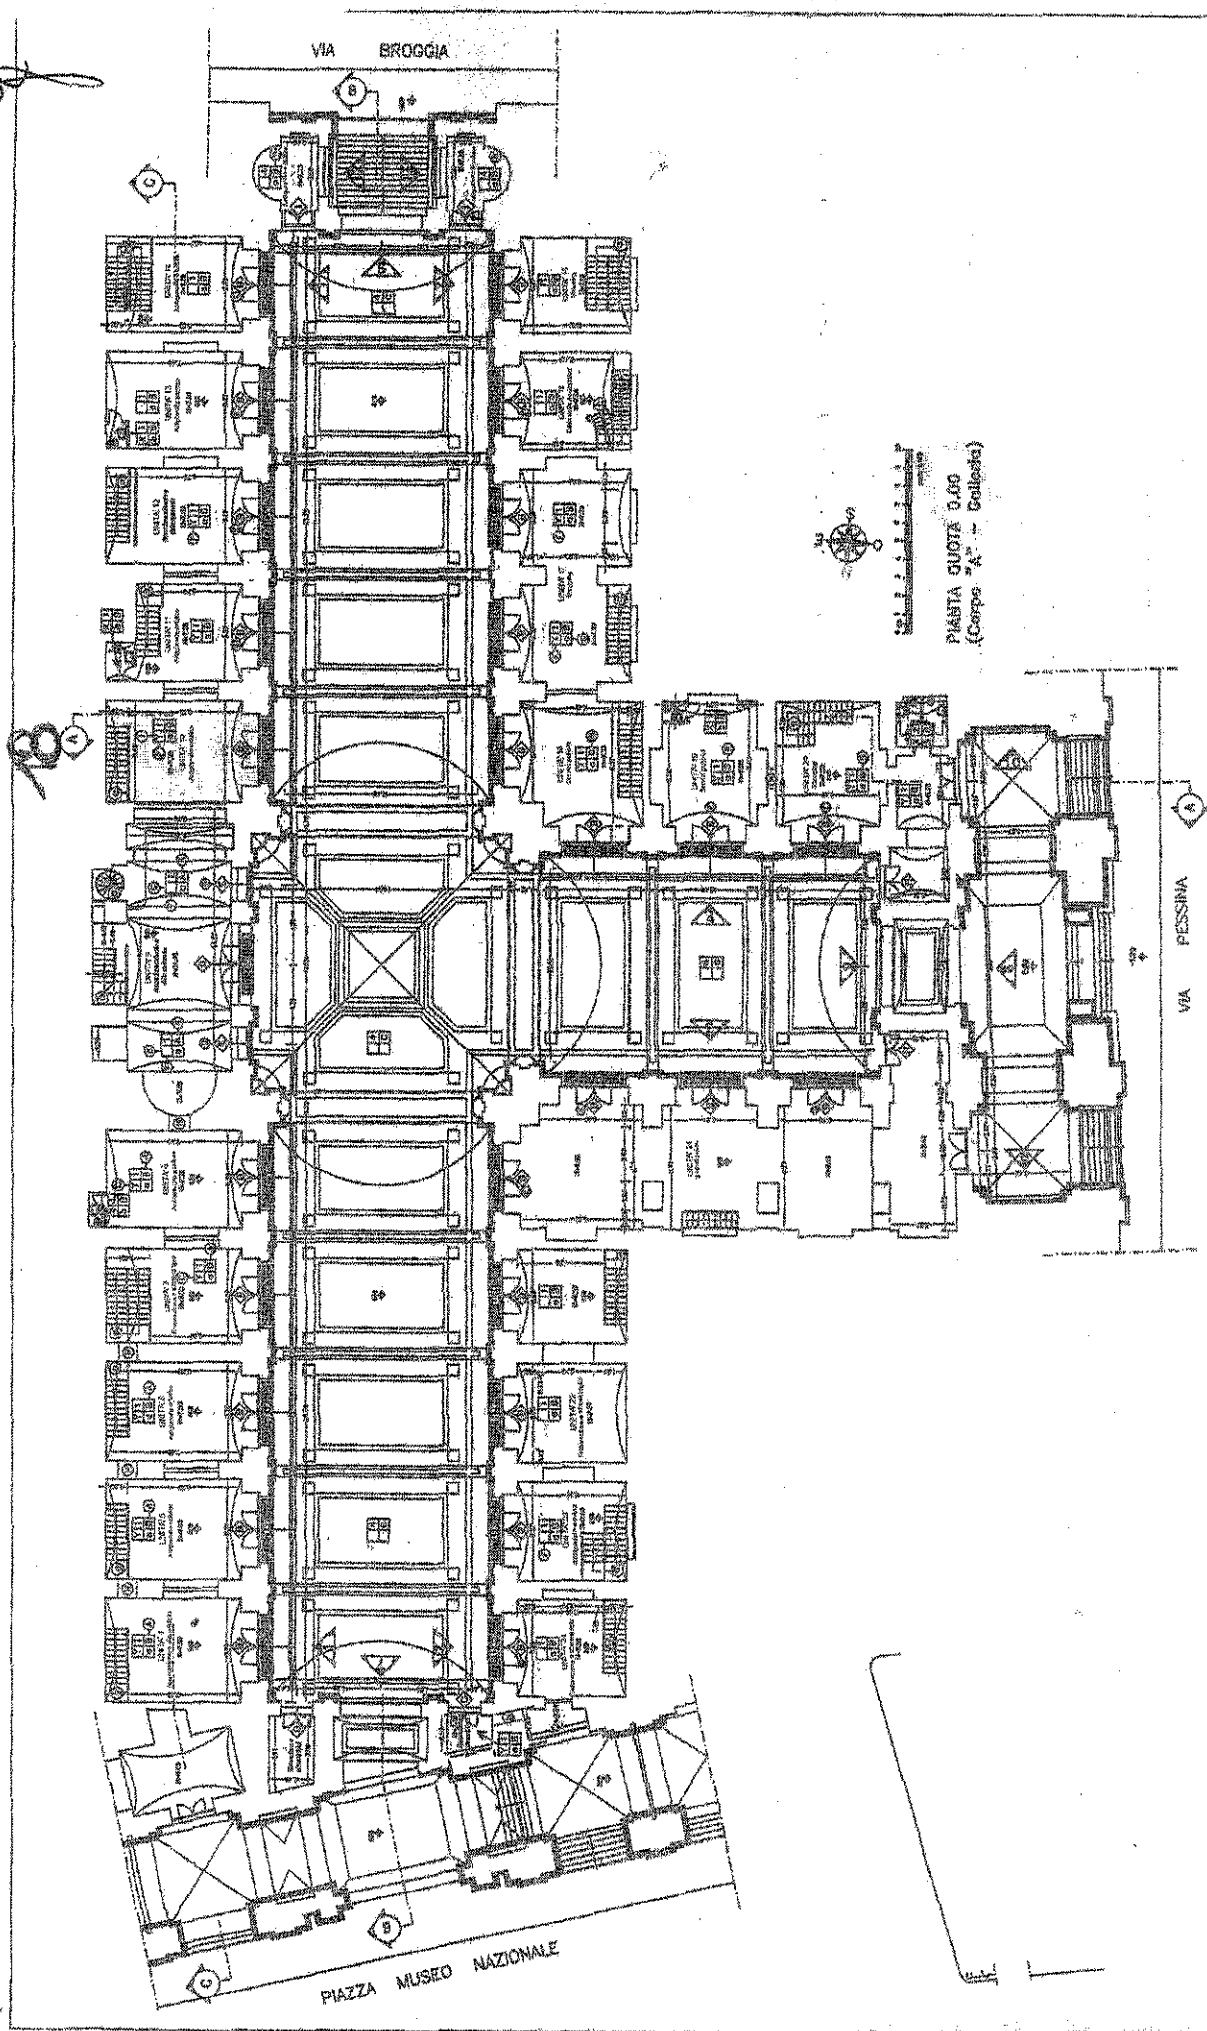


br

Ad

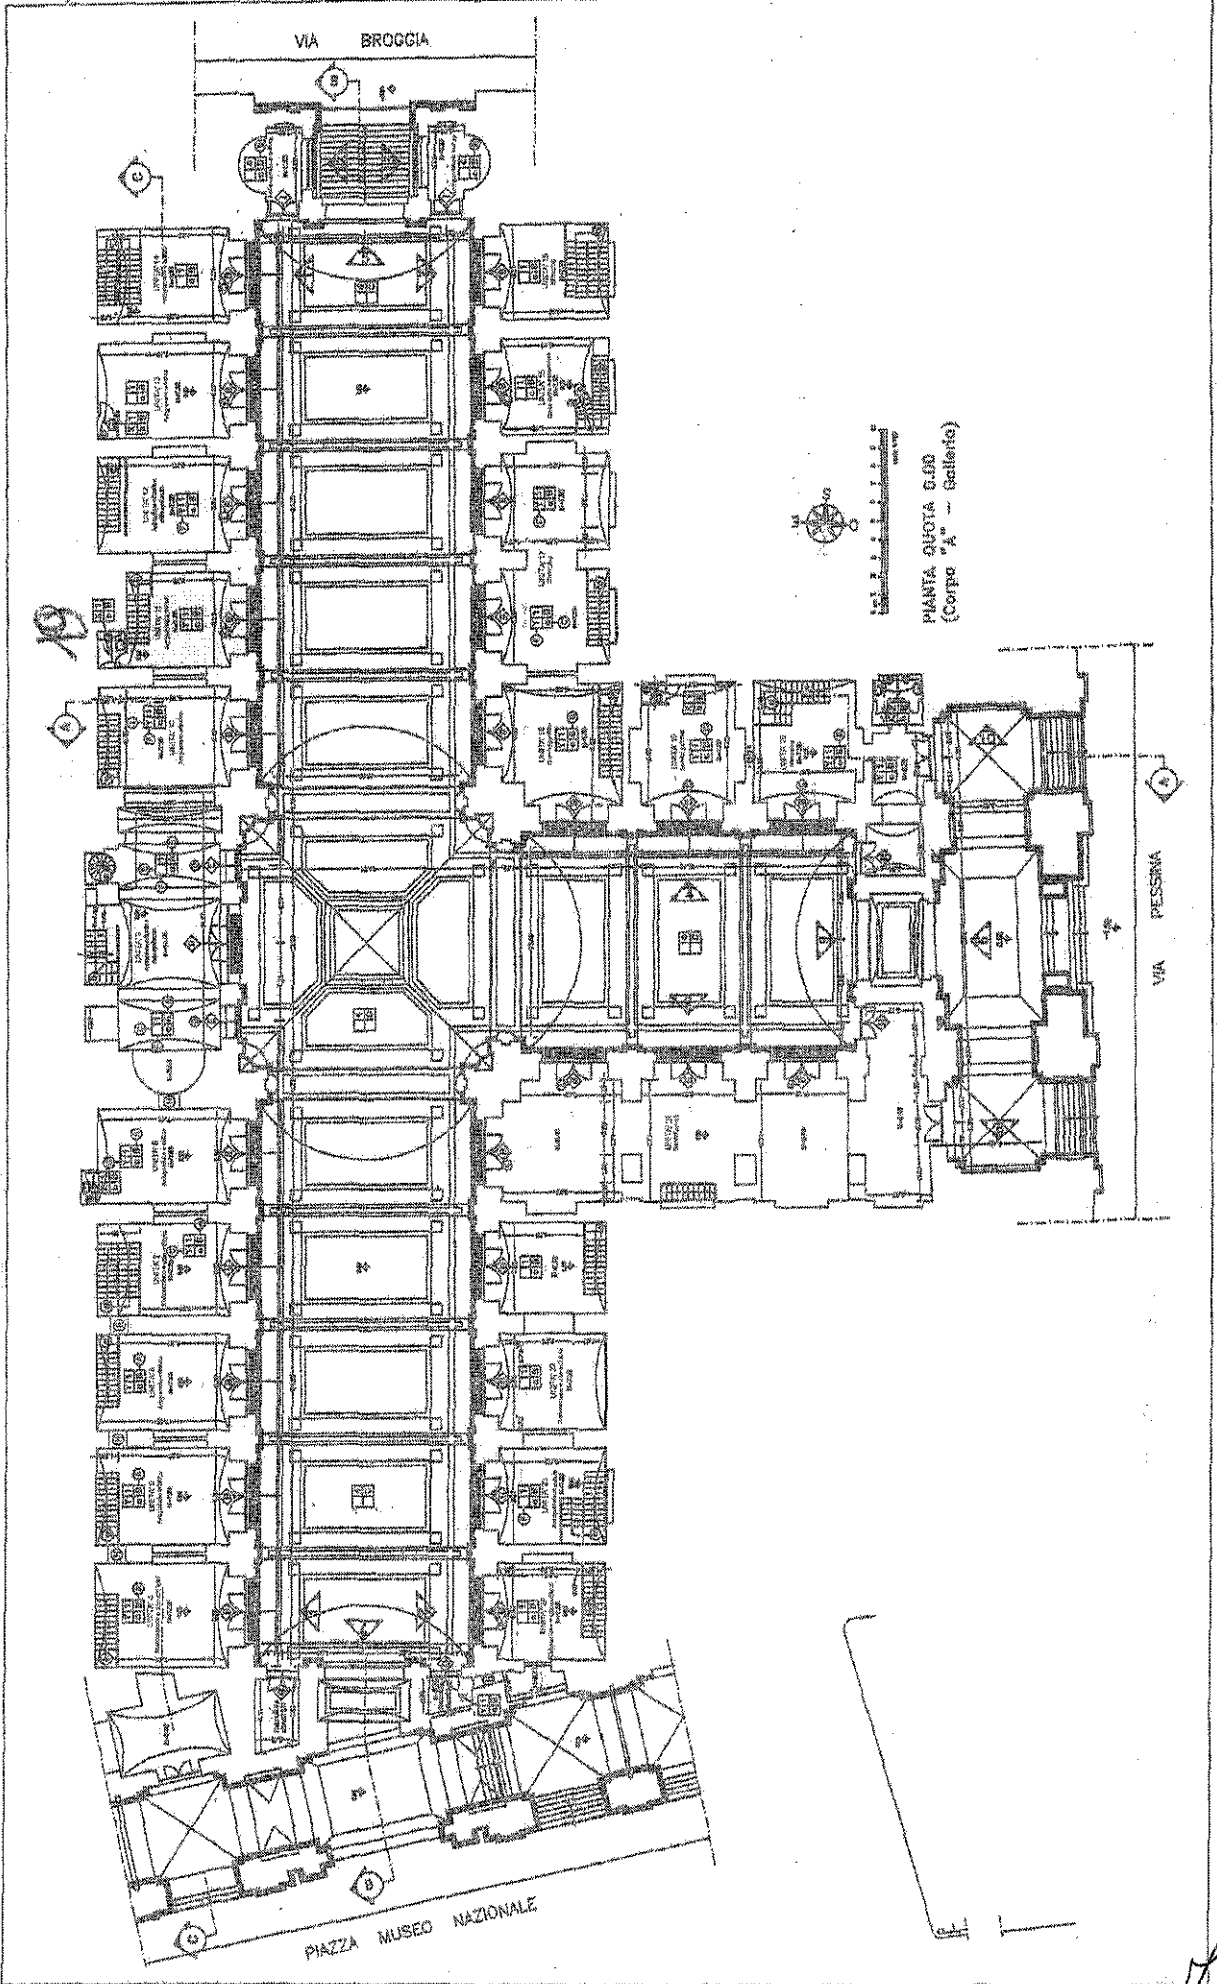


88

Handwritten signature or initials.

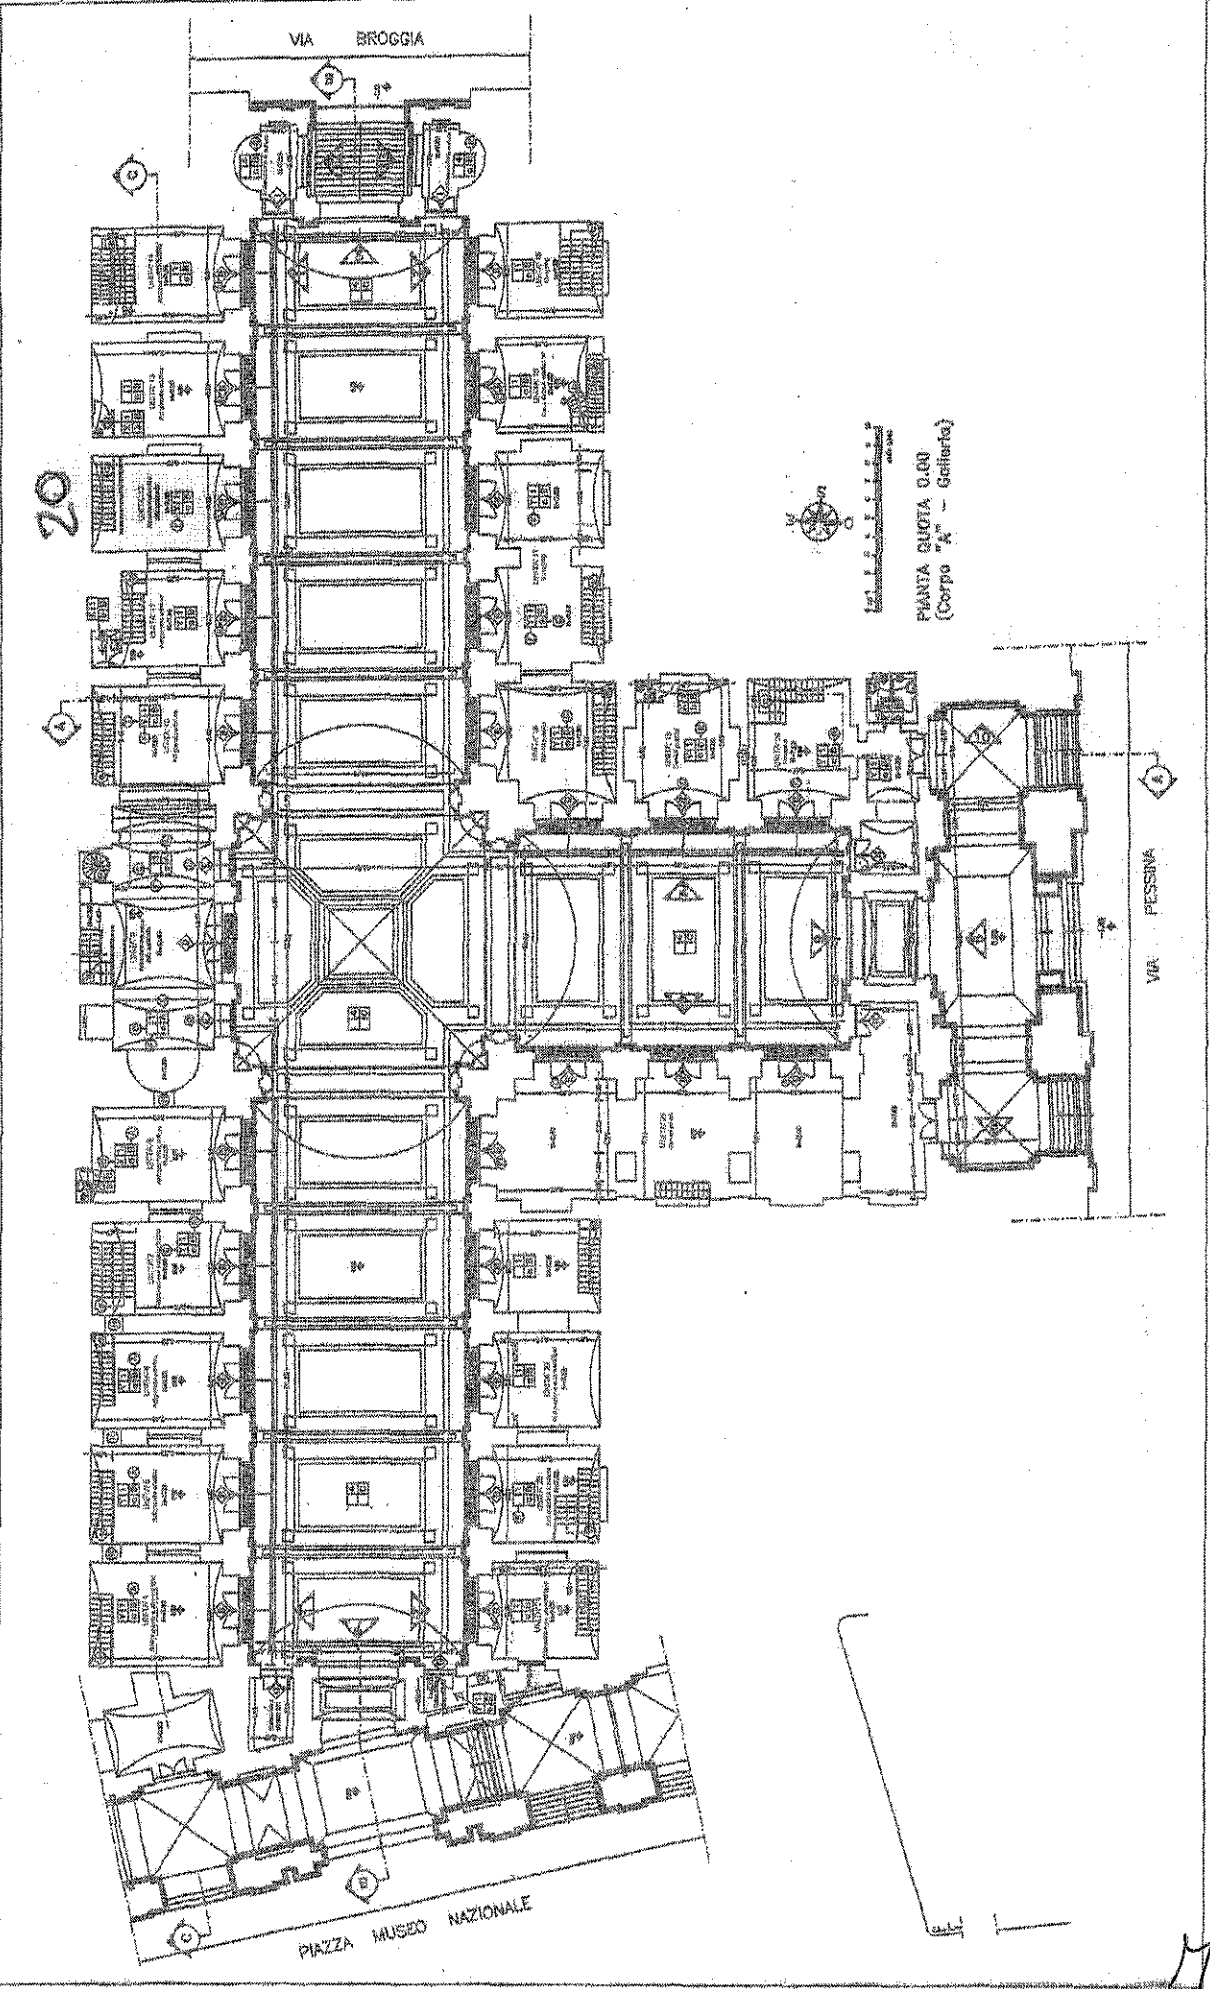

20




 PIANTA QUOTA 0.00
 (Corpo "A" - Galleria)

99




21
99


21

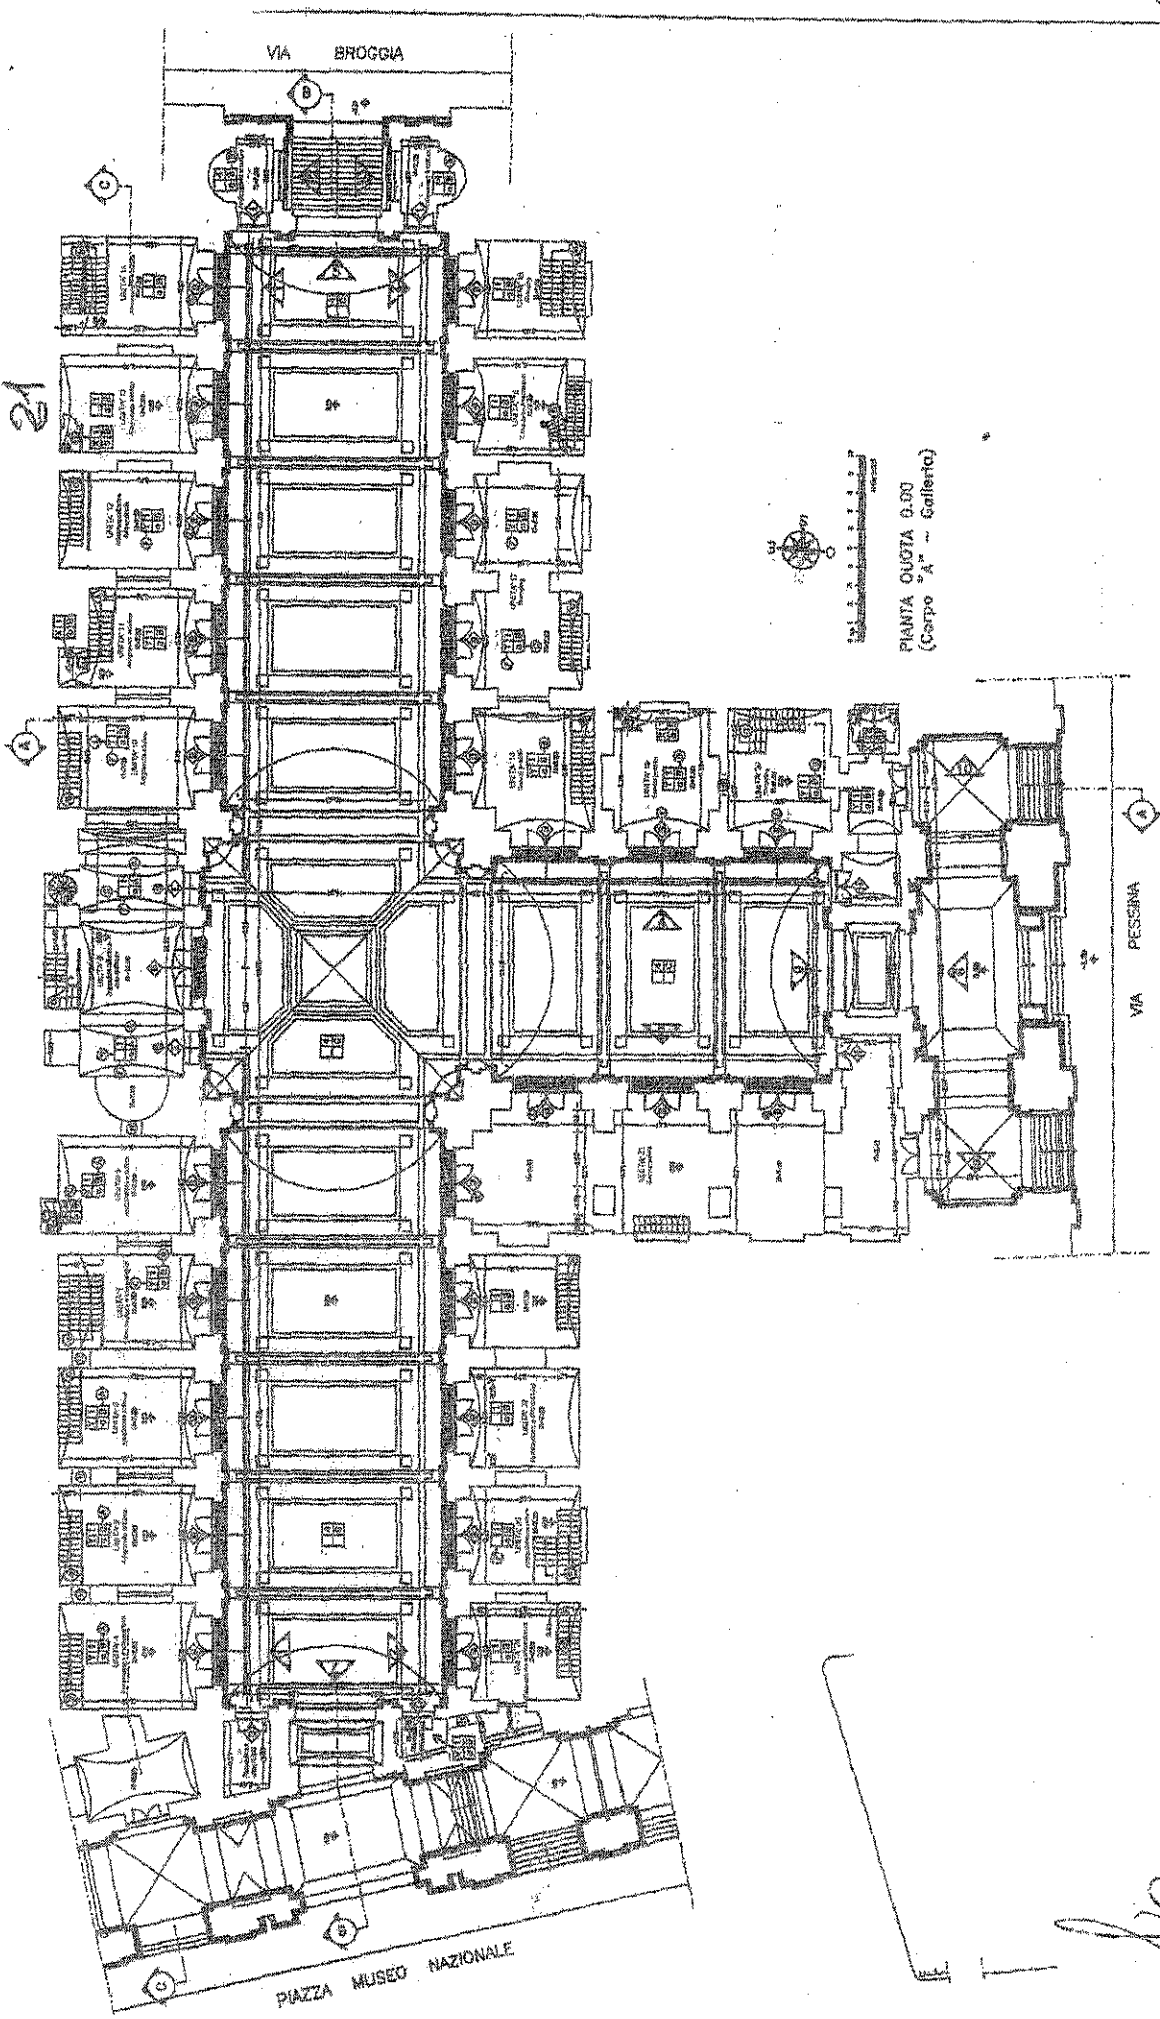

[Handwritten signature]
[Handwritten initials]

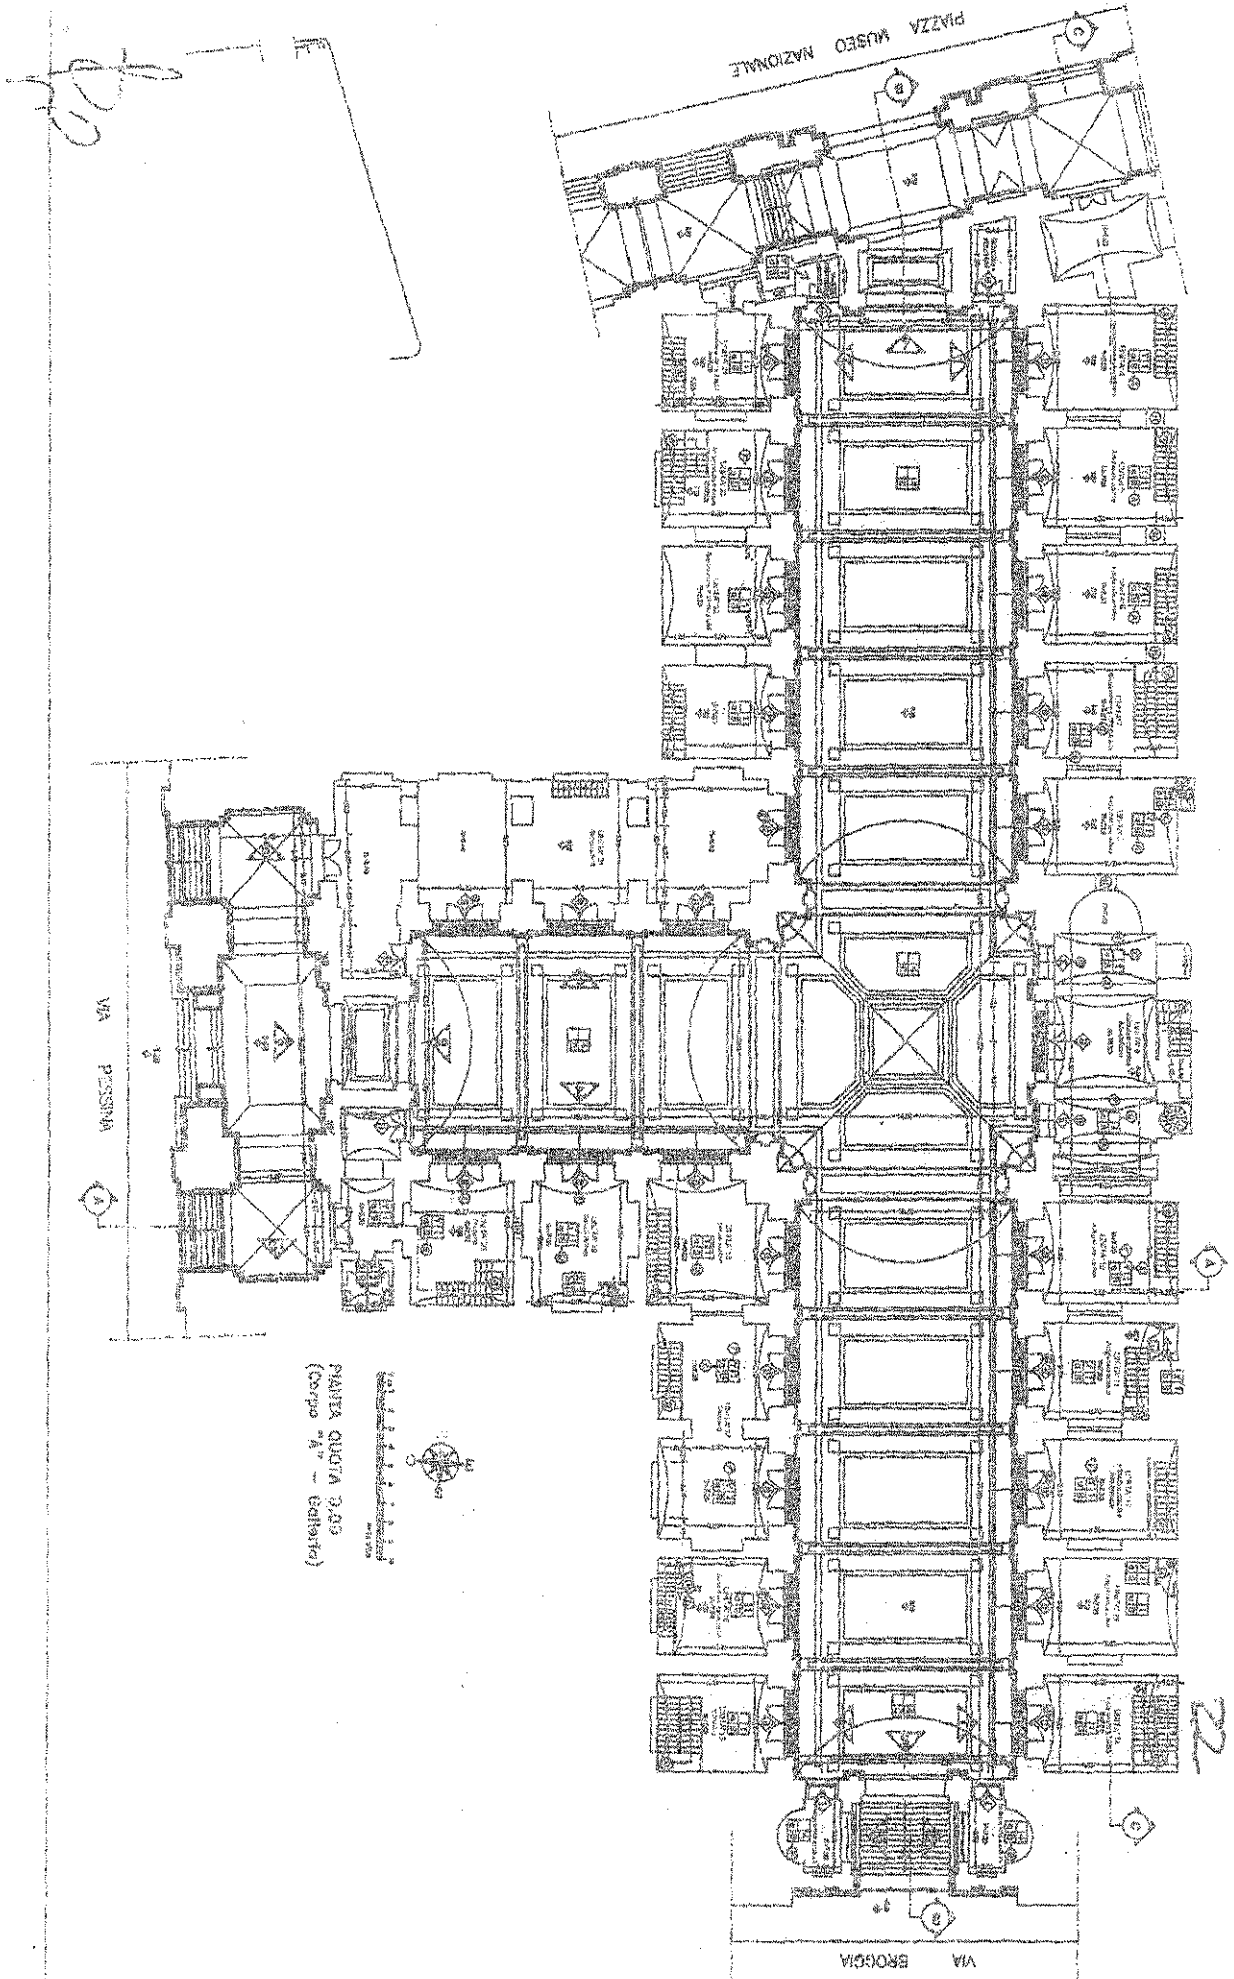


PAVIMENTO QUOTA 0,00
 (corpo "A" - Esterno)

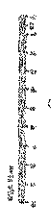

22


[Handwritten signature]
[Handwritten initials]

15

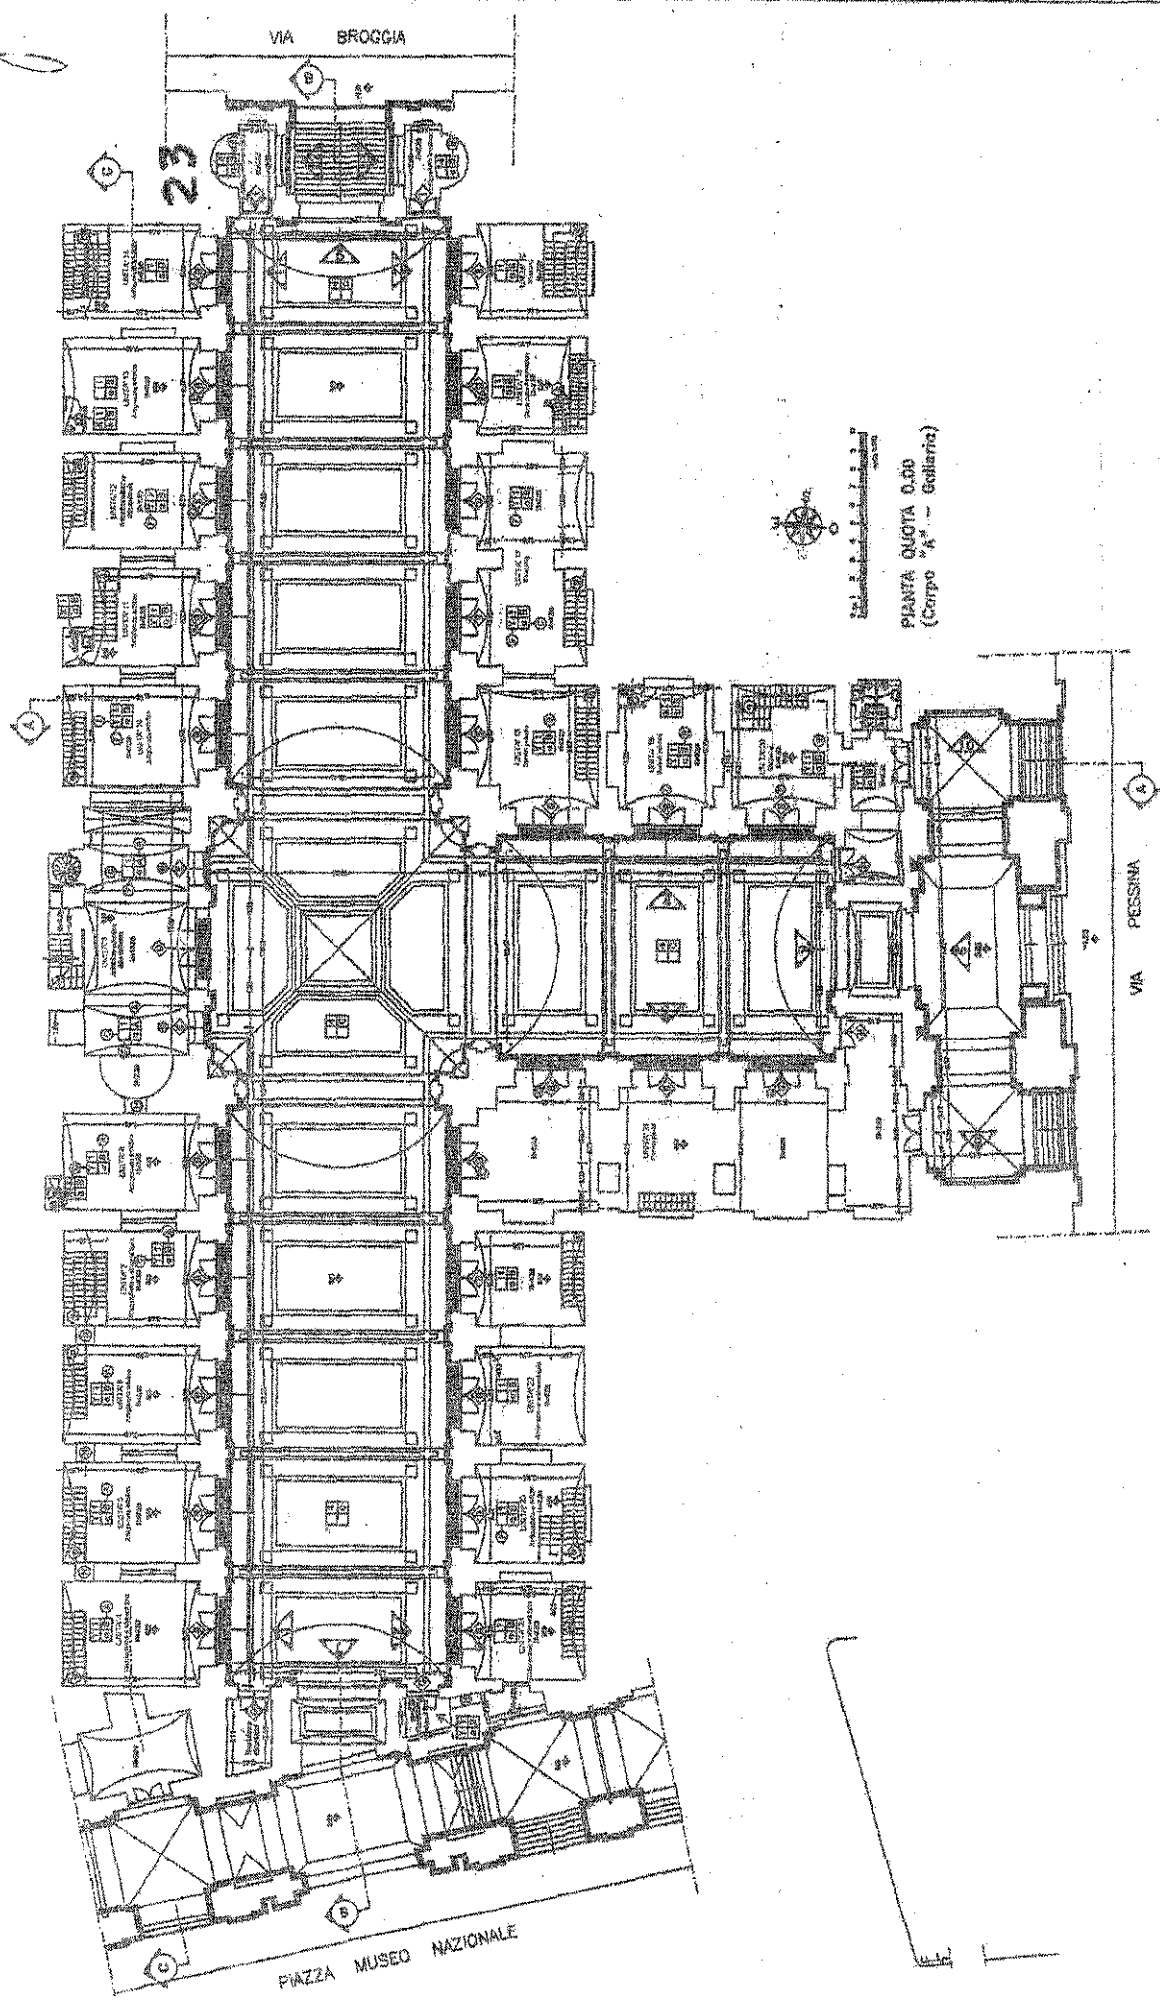

30


Handwritten signature or initials

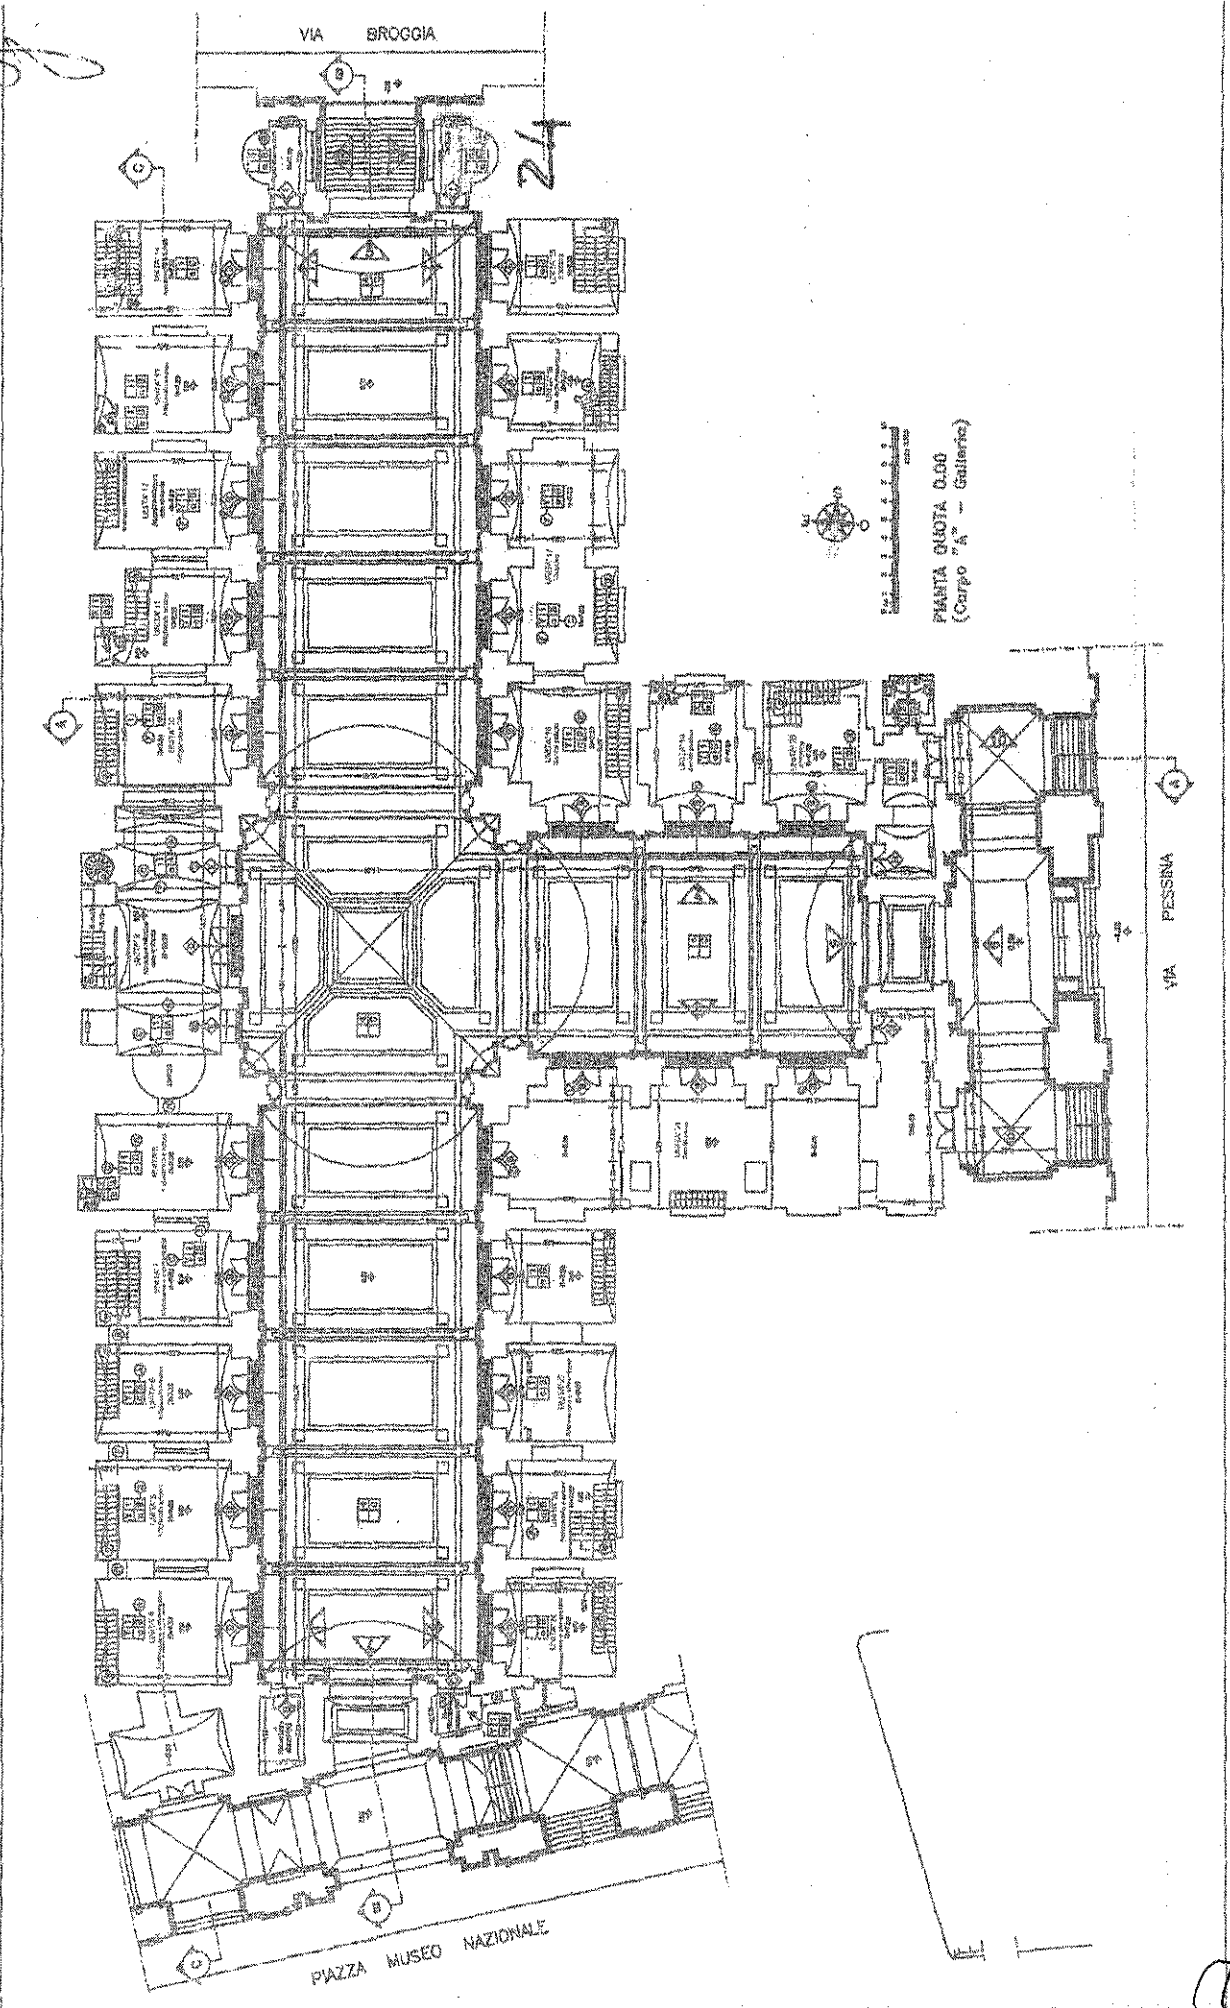

58

Handwritten signature


Handwritten mark at the top left corner.

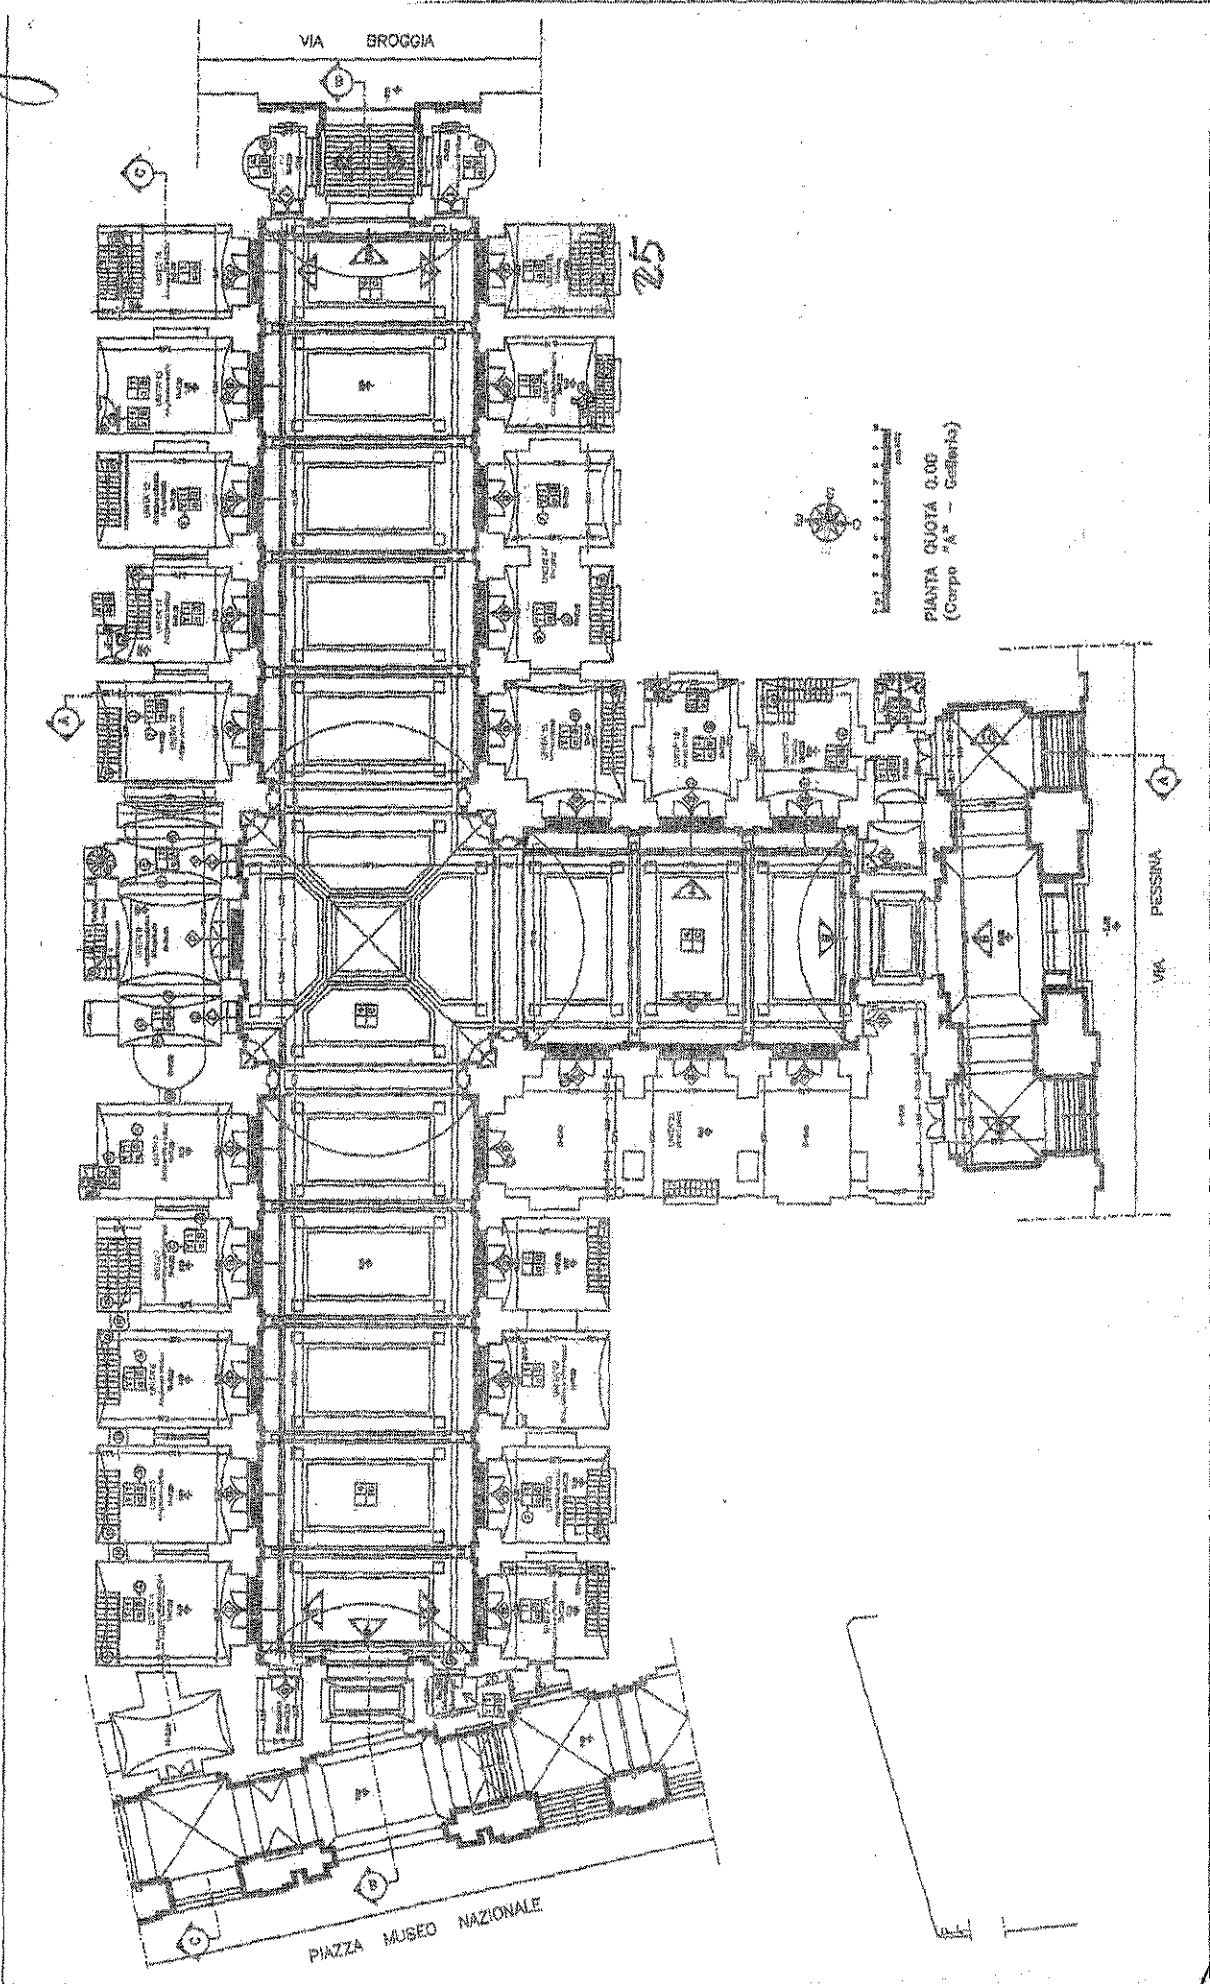

25

37

Handwritten signature or initials at the bottom right corner.

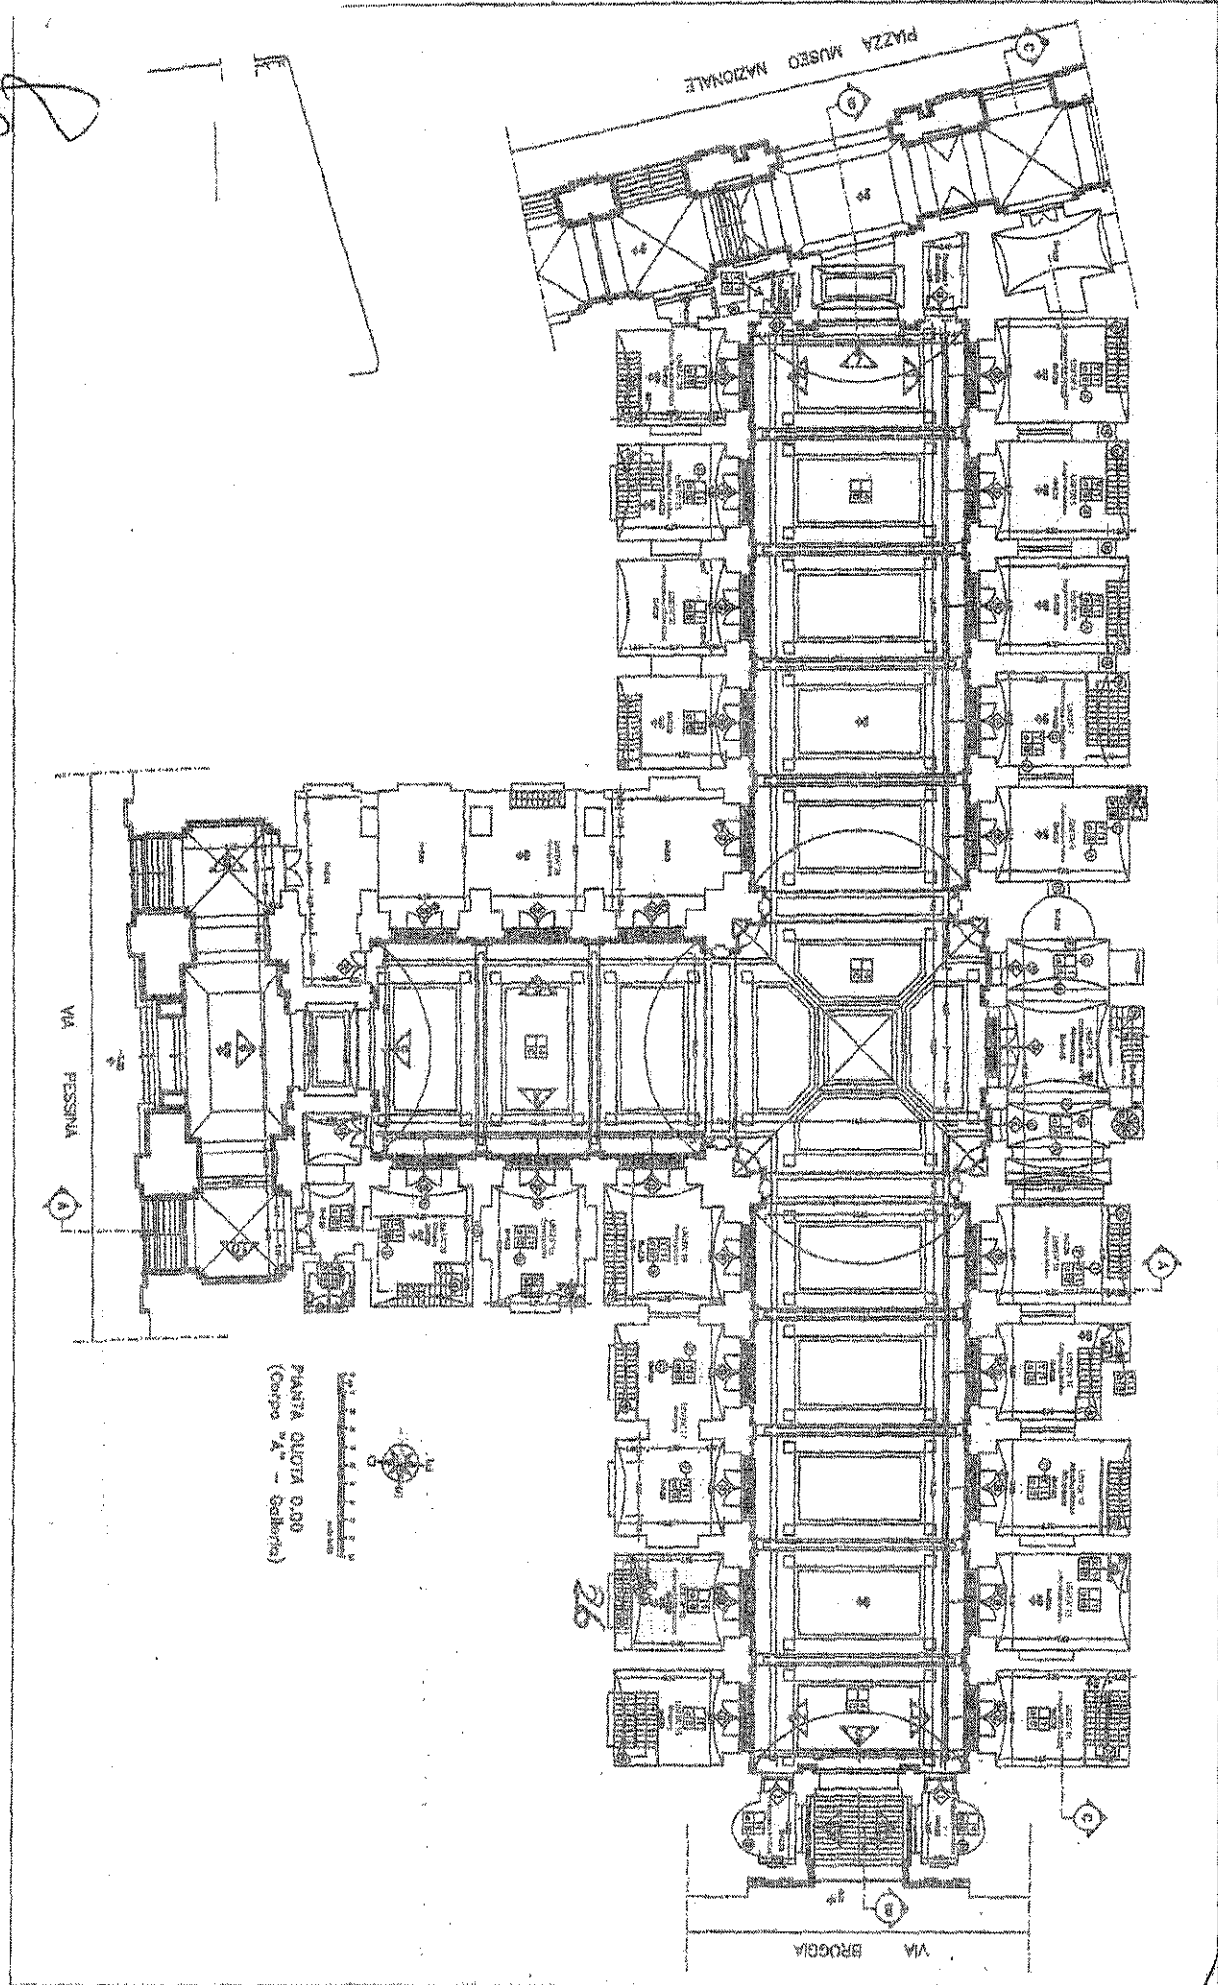

PIANTA QUOTA 0,00
 (Corso 1° - Sezioni)


Handwritten scribble

Handwritten mark

Handwritten signature



PIANTA CORPO "B" --
PORTICATO SU PIAZZA MUSEO NAZIONALE

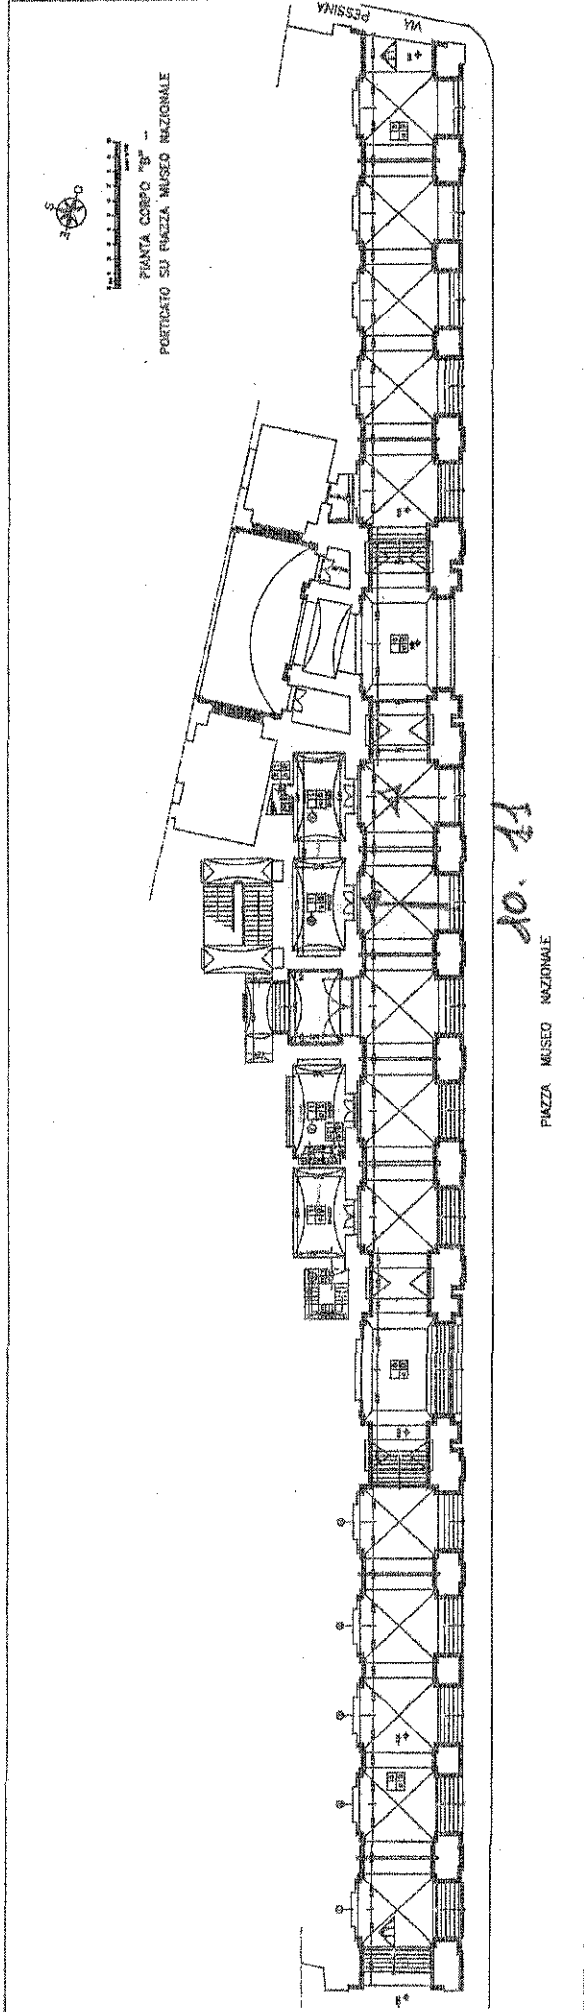

20. 11

PIAZZA MUSEO NAZIONALE

of